



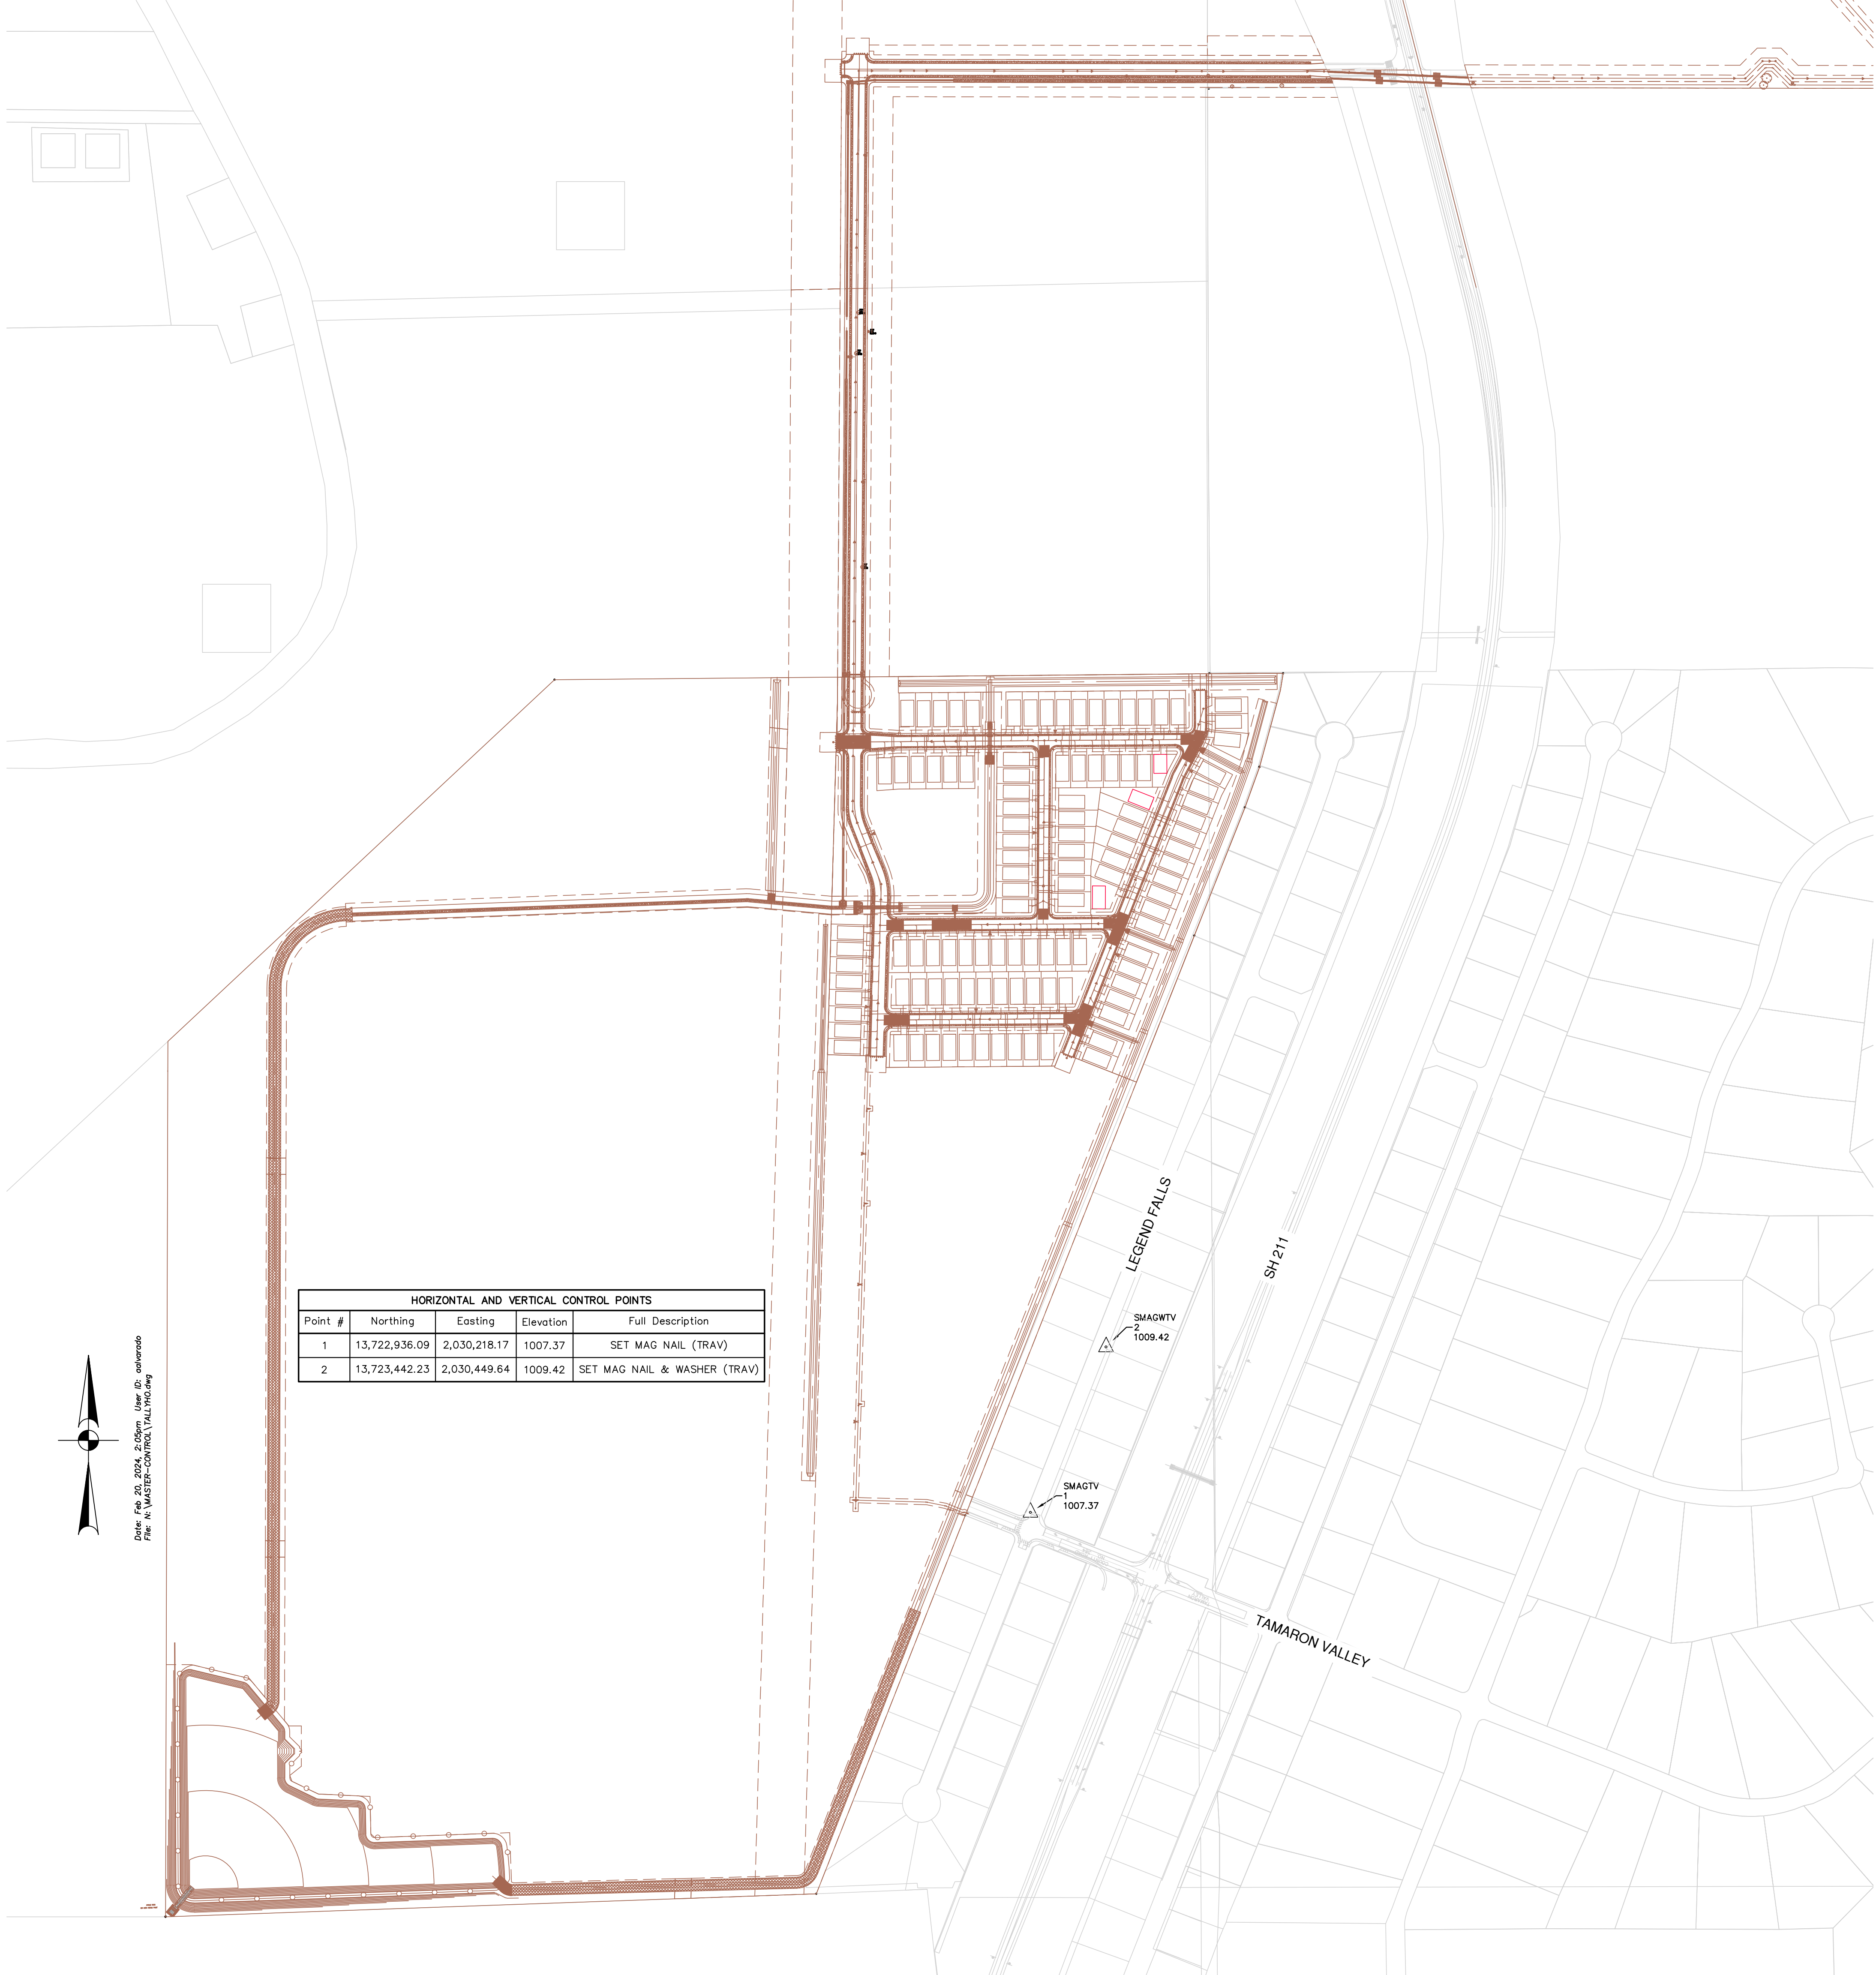

HORIZONTAL AND VERTICAL CONTROL POINTS				
Point #	Northing	Easting	Elevation	Full Description
1	13,722,936.09	2,030,218.17	1007.37	SET MAG NAIL (TRAV)
2	13,723,442.23	2,030,449.64	1009.42	SET MAG NAIL & WASHER (TRAV)

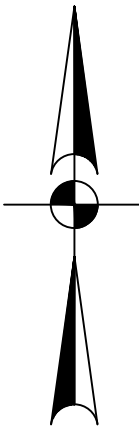

Date: Feb 20, 2024, 2:05pm User ID: advanacedo
File: N:\MASTER-COW\PROJ\VAL\PRO.dwg