


The Oaks at the Dominion

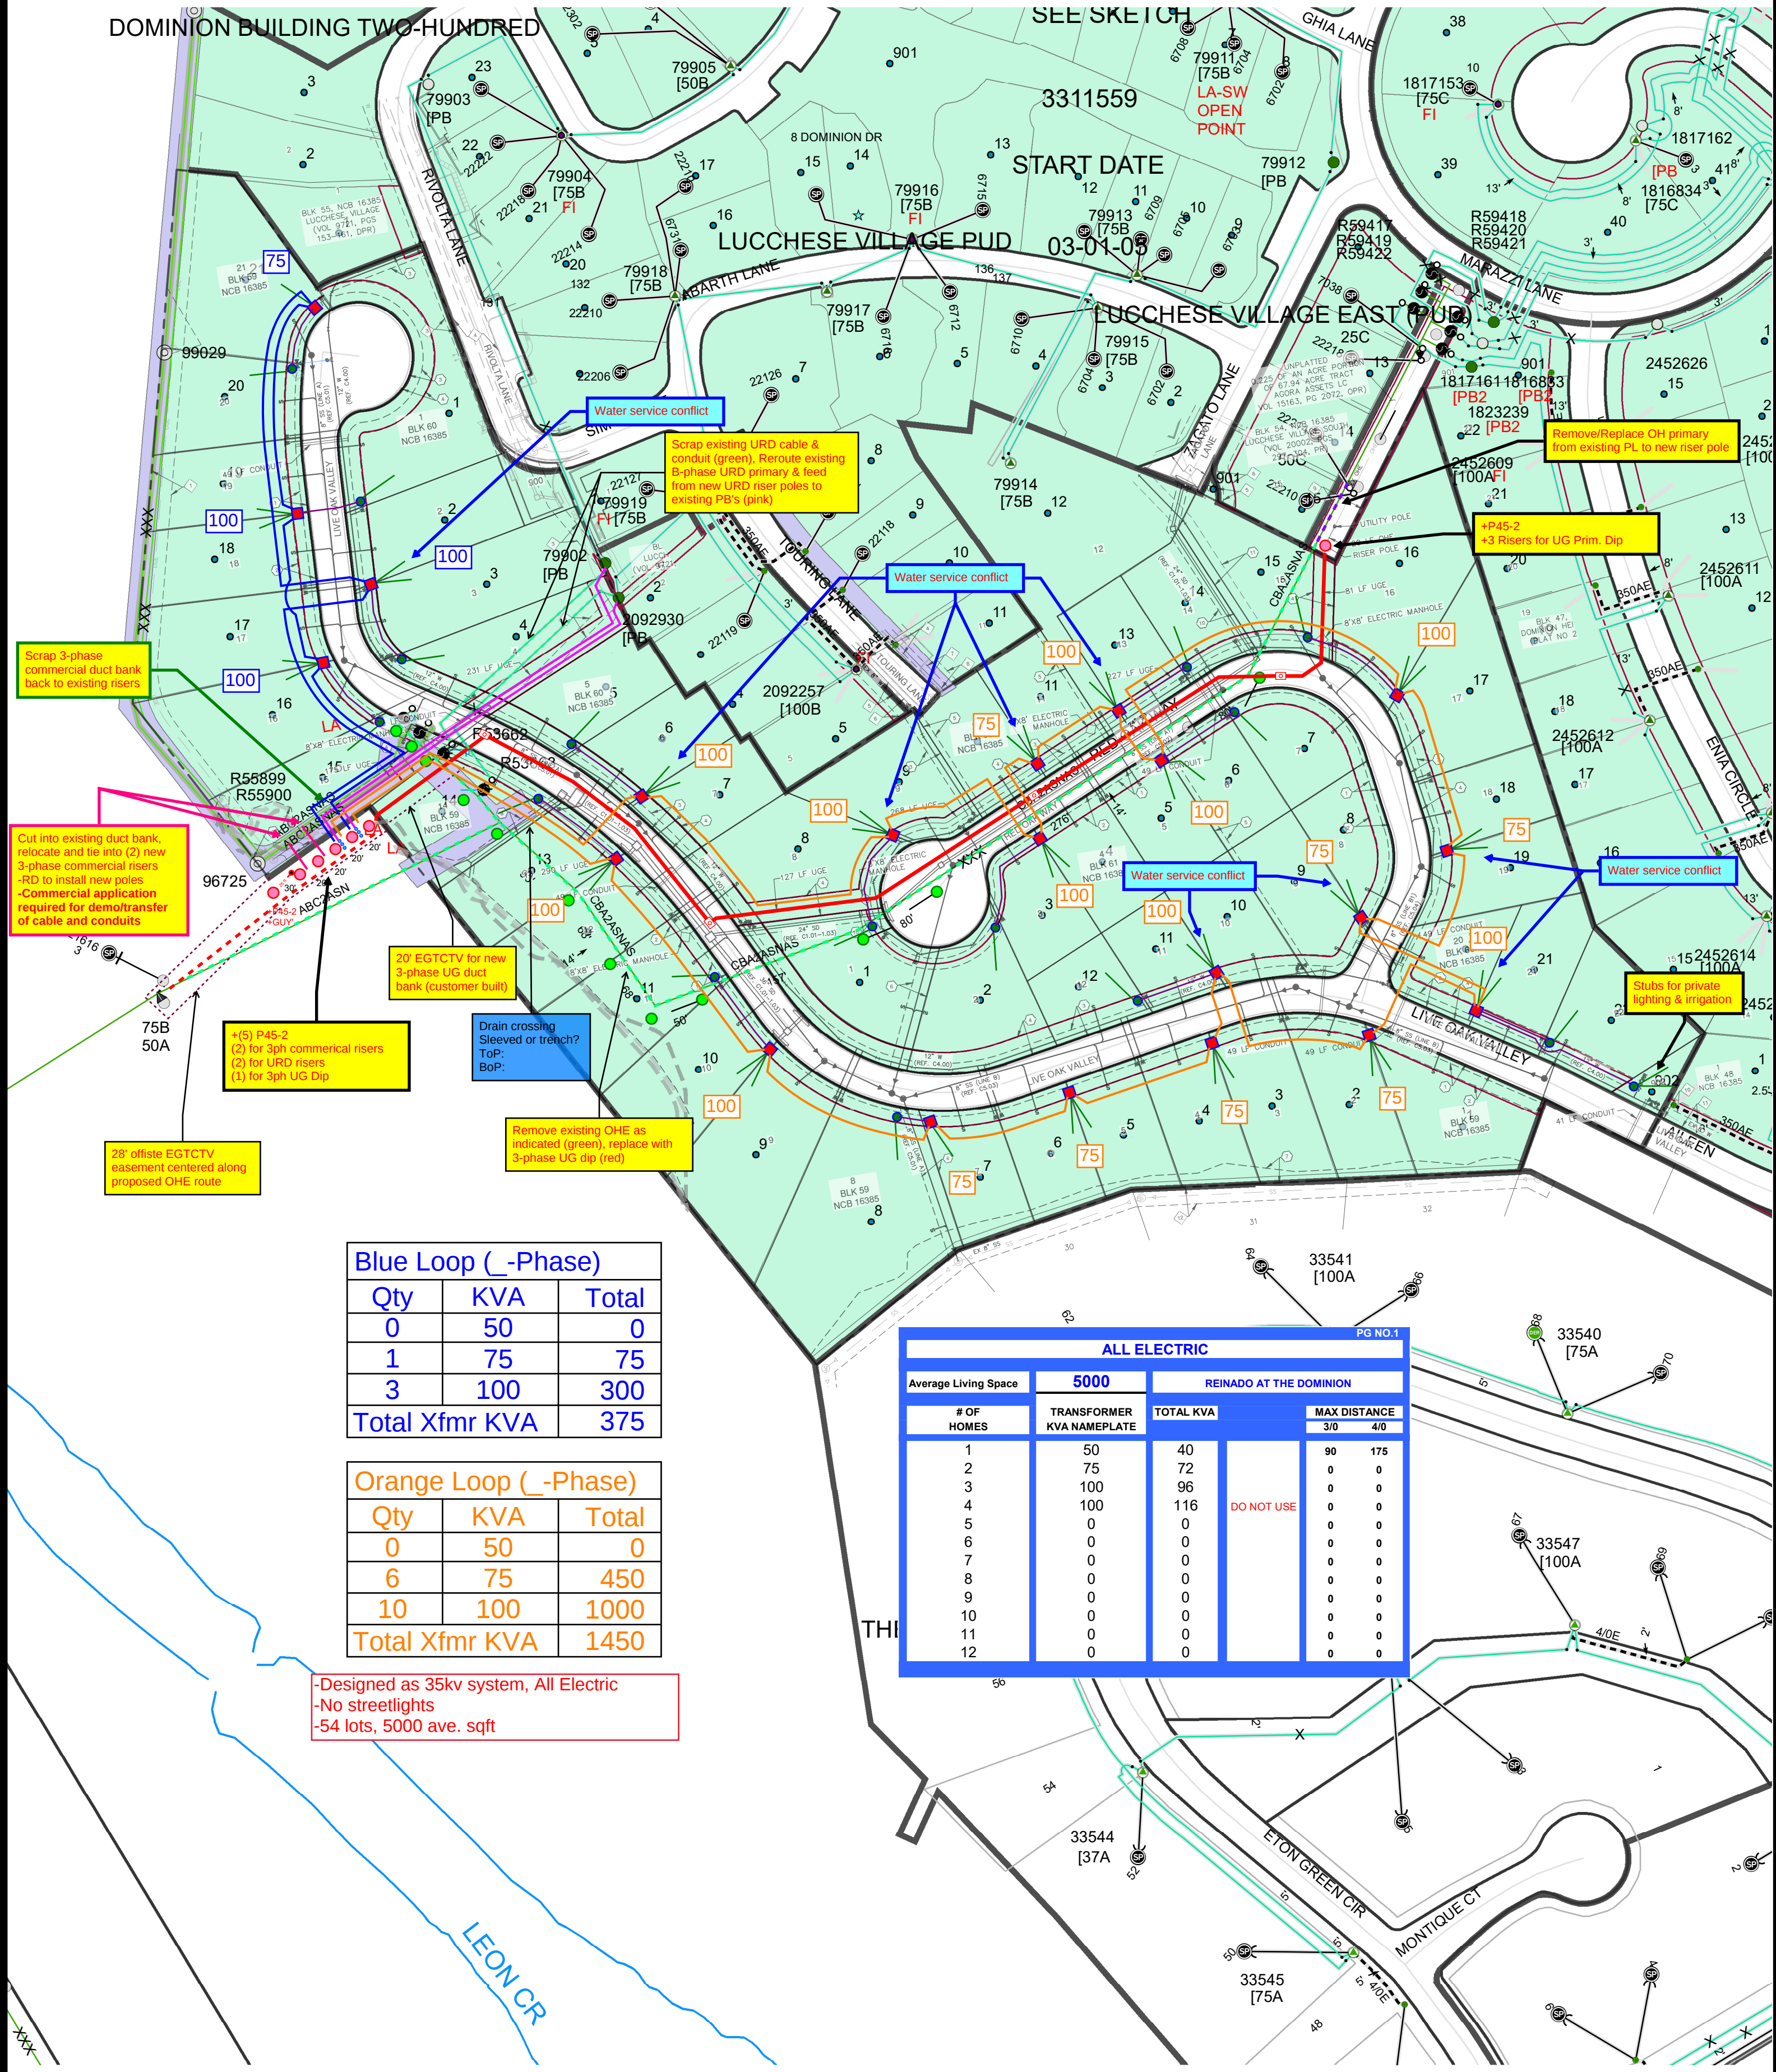

Blue Loop (-Phase)		
Qty	KVA	Total
0	50	0
1	75	75
3	100	300
Total Xfmr KVA		375

Orange Loop (-Phase)		
Qty	KVA	Total
0	50	0
6	75	450
10	100	1000
Total Xfmr KVA		1450

-Designed as 35kv system, All Electric
-No streetlights
-54 lots, 5000 ave. sqft

ALL ELECTRIC					
Average Living Space		REINATED AT THE DOMINION			
# OF HOMES	TRANSFORMER KVA NAMEPLATE	TOTAL KVA		MAX DISTANCE	
				3/0	4/0
1	50	40	DO NOT USE	90	175
2	75	72		0	0
3	100	96		0	0
4	100	116		0	0
5	0	0		0	0
6	0	0		0	0
7	0	0		0	0
8	0	0		0	0
9	0	0		0	0
10	0	0		0	0
11	0	0		0	0
12	0	0		0	0