


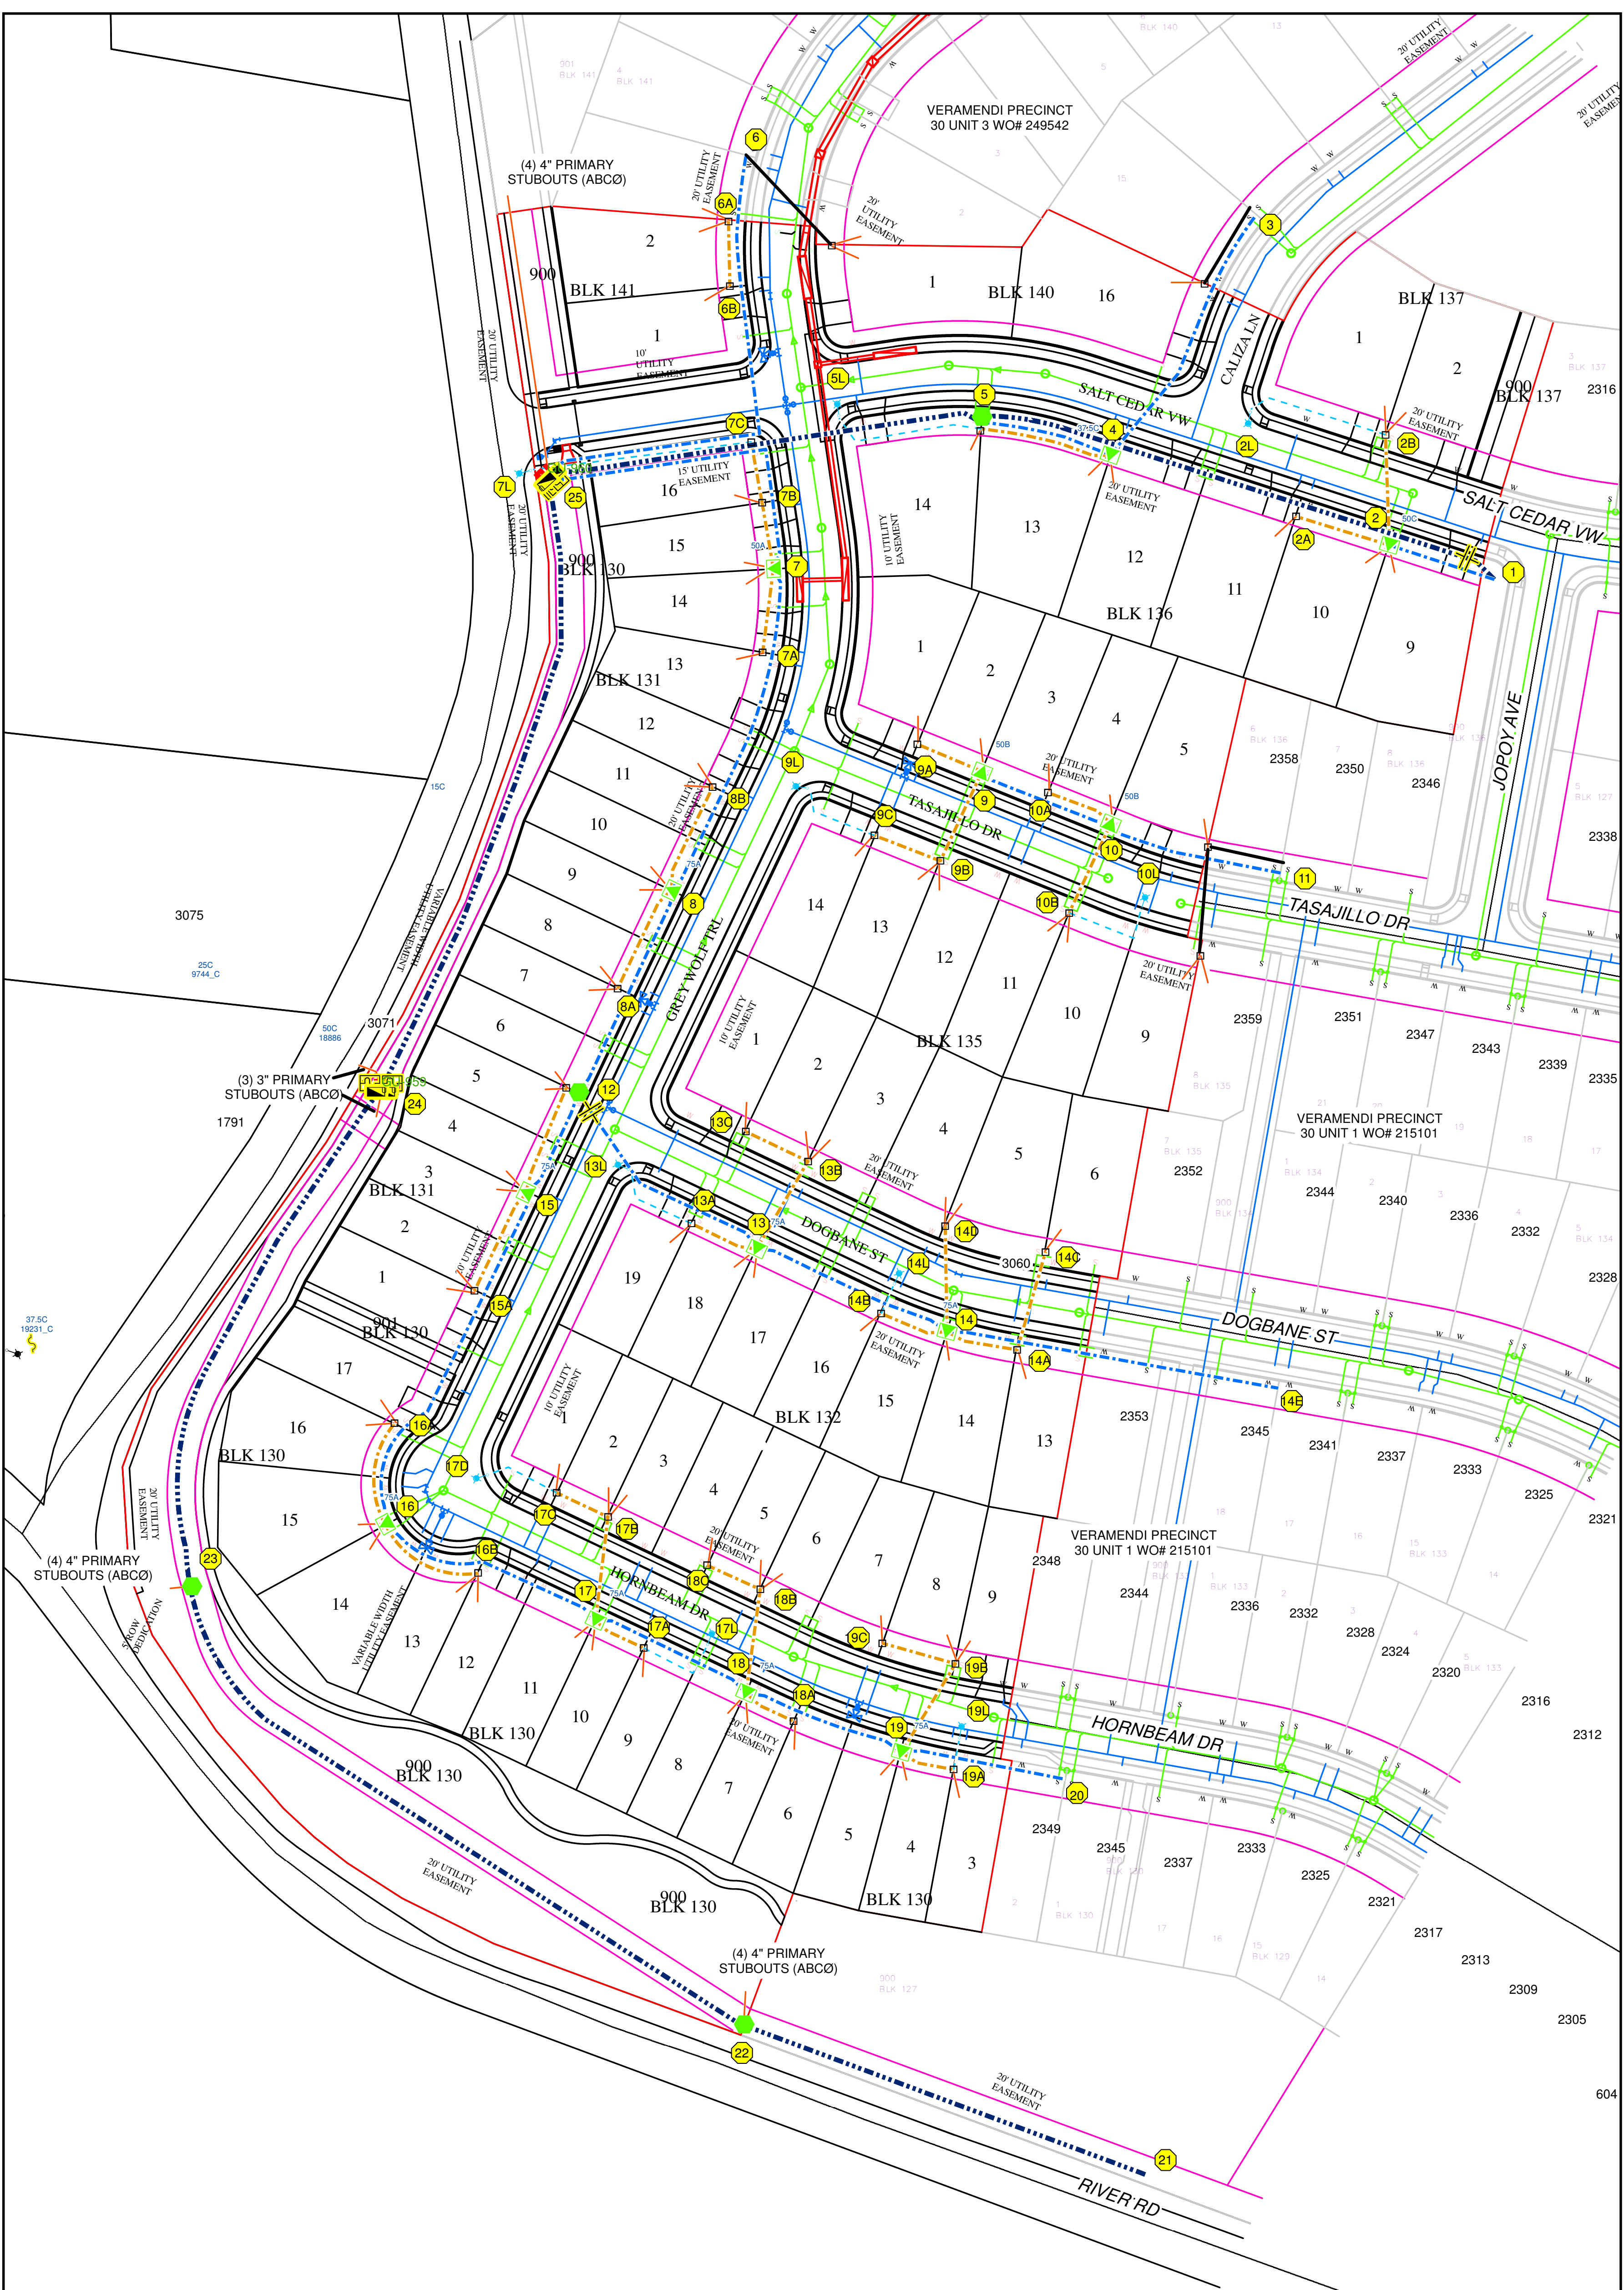

		ELECTRIC ENGINEERING 305 FM 205 P.O. BOX 310289 NEW BRUNSWICK, TEXAS 76131 (817) 688-9991		NOTES Contact: Greg (Pape-Dawson) 830.632.5633		PROJ TITLE / LOCATION River Rd (Veramendi Precinct 30 Unit 2)	
GAS CL N/A		ELE CL N/A		PHONE TRS N/A		PROJ DESC Underground Subdivision	
PHONE CL N/A		W CL N/A		SCALE 1 inch = 80' (4 inch)		REV NO 1	
CITY CL N/A		WW CL N/A		DATE TRS N/A		ISSUE DATE 07-22-2025	
PROJECT NO 1-C09EXT		PAGE 1 OF 2		TECH A. Owen		WO# 249541	