


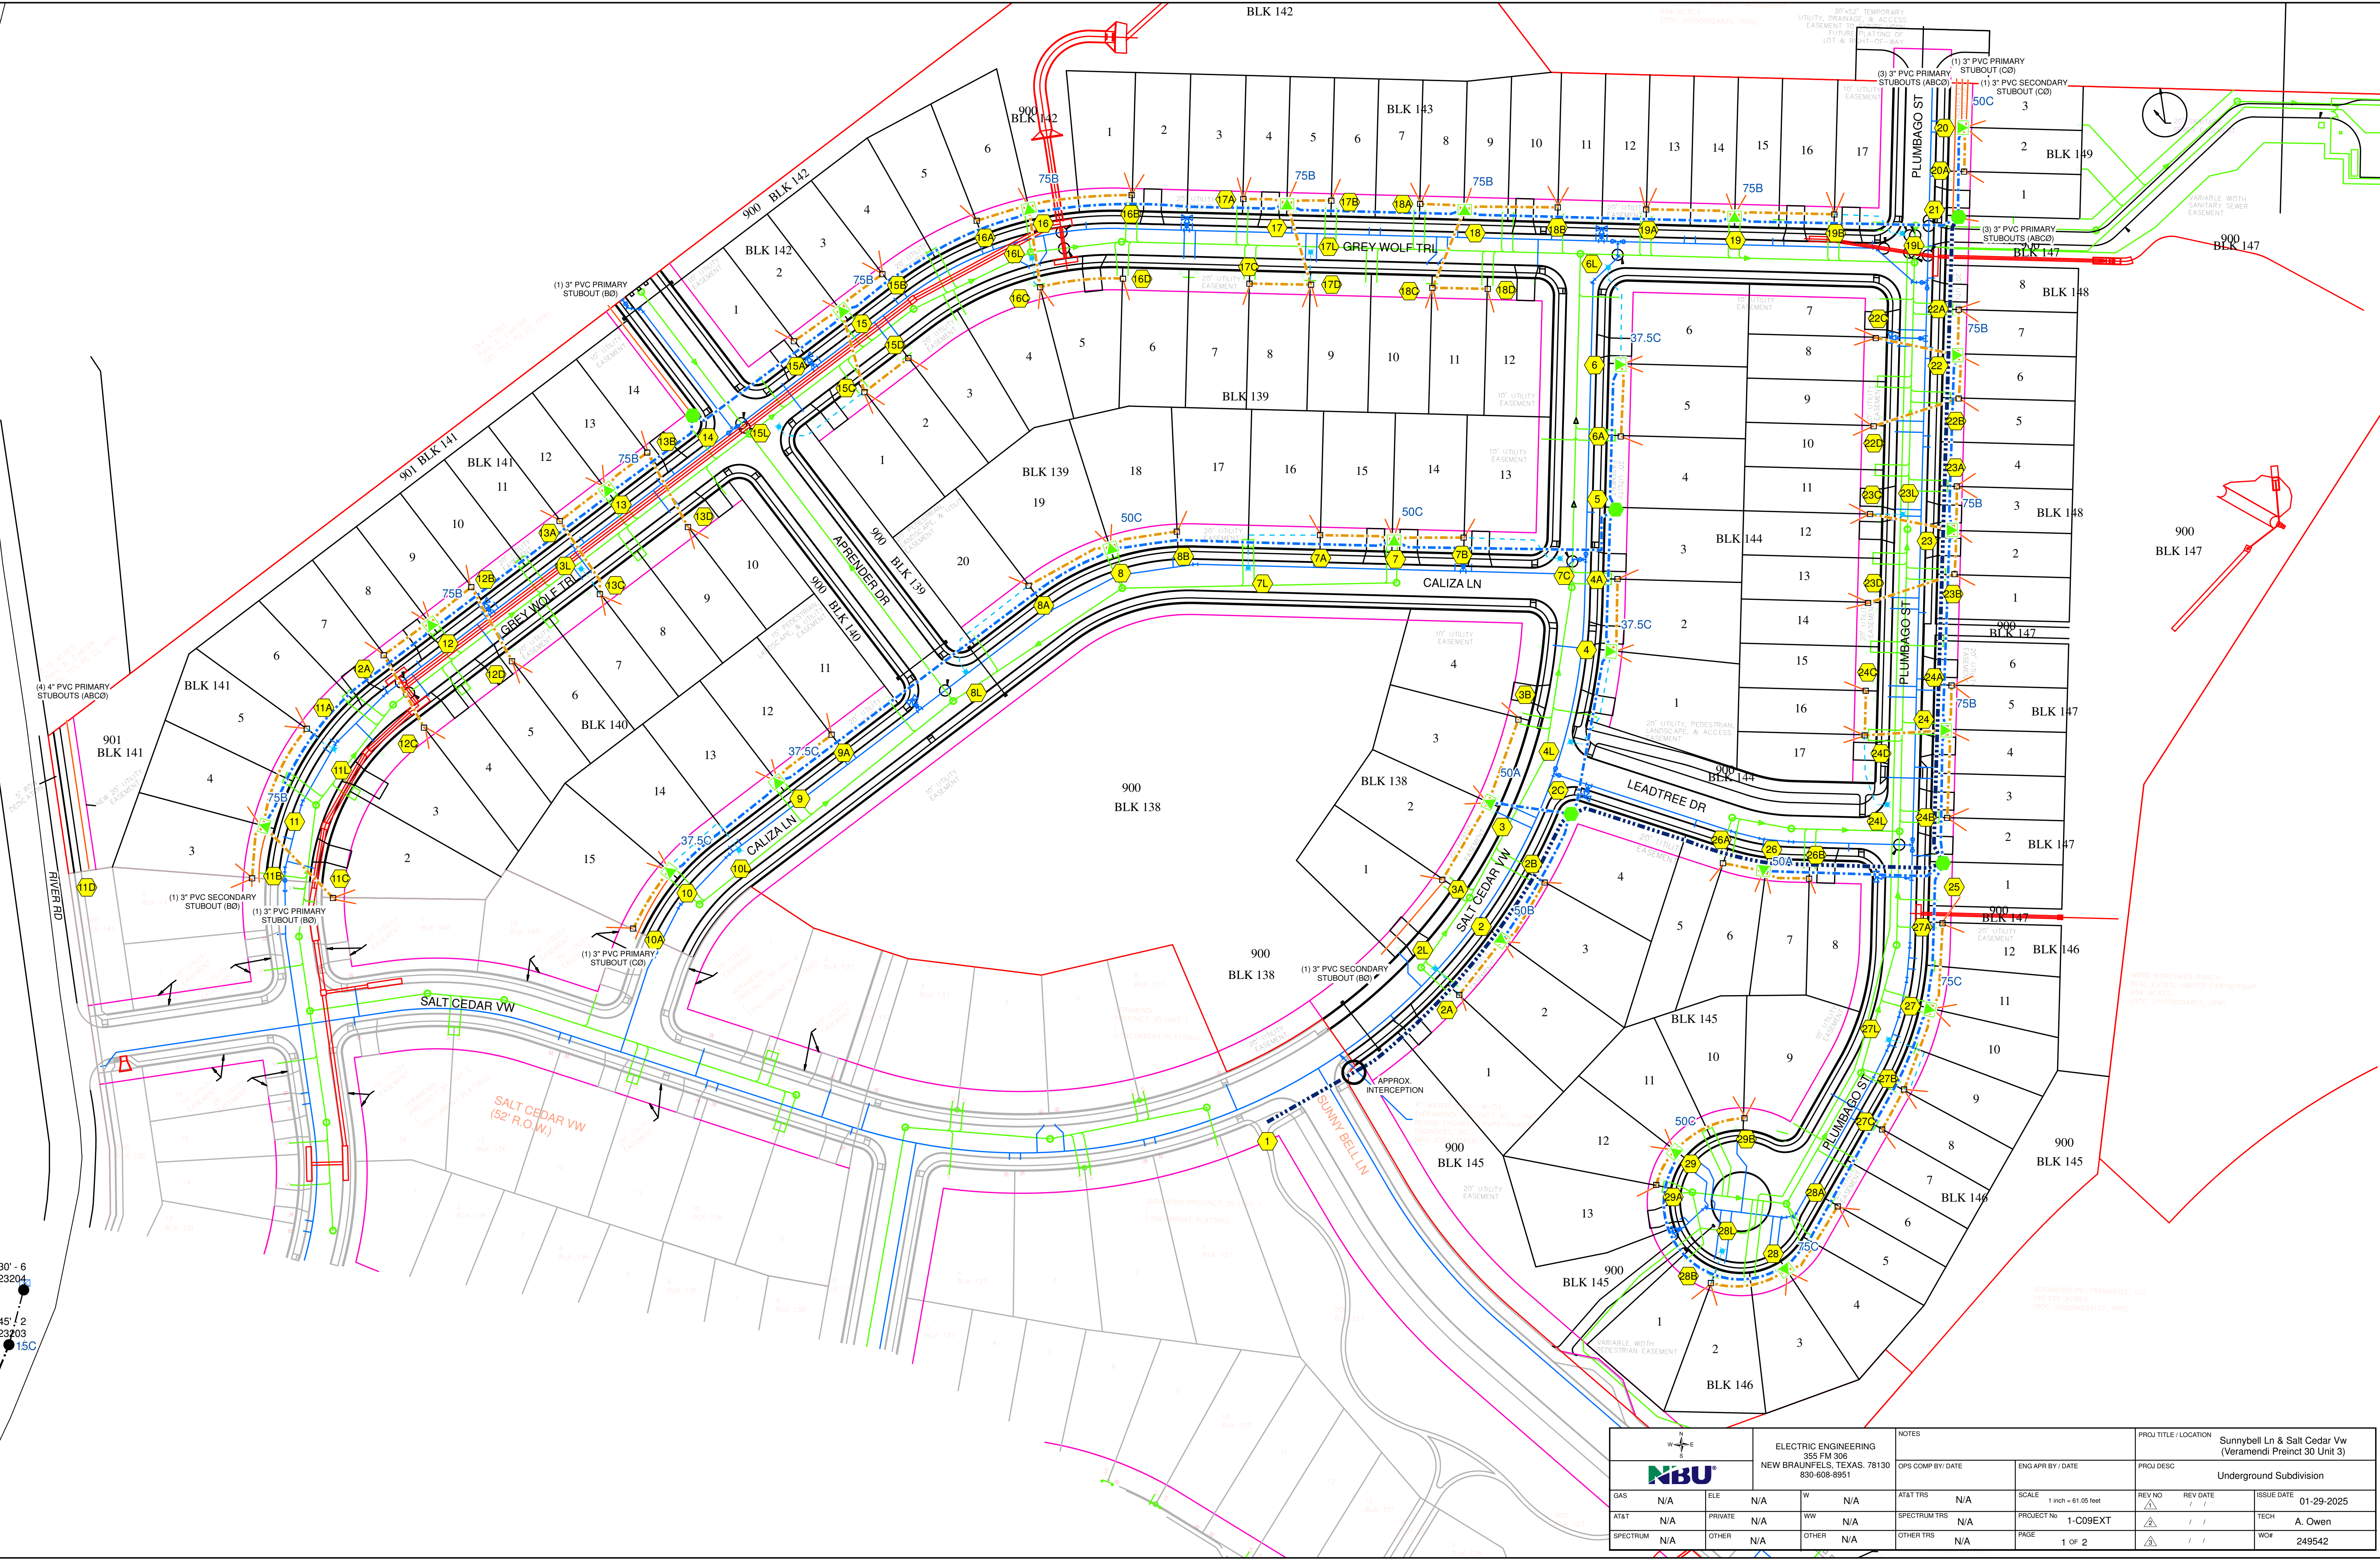

NOTES				PROJECT TITLE / LOCATION		
ELECTRIC ENGINEERING 355 FM 306 NEW BRAUNFELS, TEXAS. 78130 830-608-8851				Sunnybell Ln & Salt Cedar Vw (Veramendi Preinct 30 Unit 3)		
CPS COMP BY: DATE		ENG APPR BY: DATE		PROJECT DESC		
AT&T TRS		SCALE		Underground Subdivision		
SPECTRUM TRS		PROJECT No		REV NO	REV DATE	ISSUE DATE
OTHER TRS		PAGE		1	1	01-29-2025
GAS		ELE		TECH		
AT&T		PRIVATE		A. Owen		
SPECTRUM		OTHER		WD#		
N/A		N/A		249542		